


Centennial Park

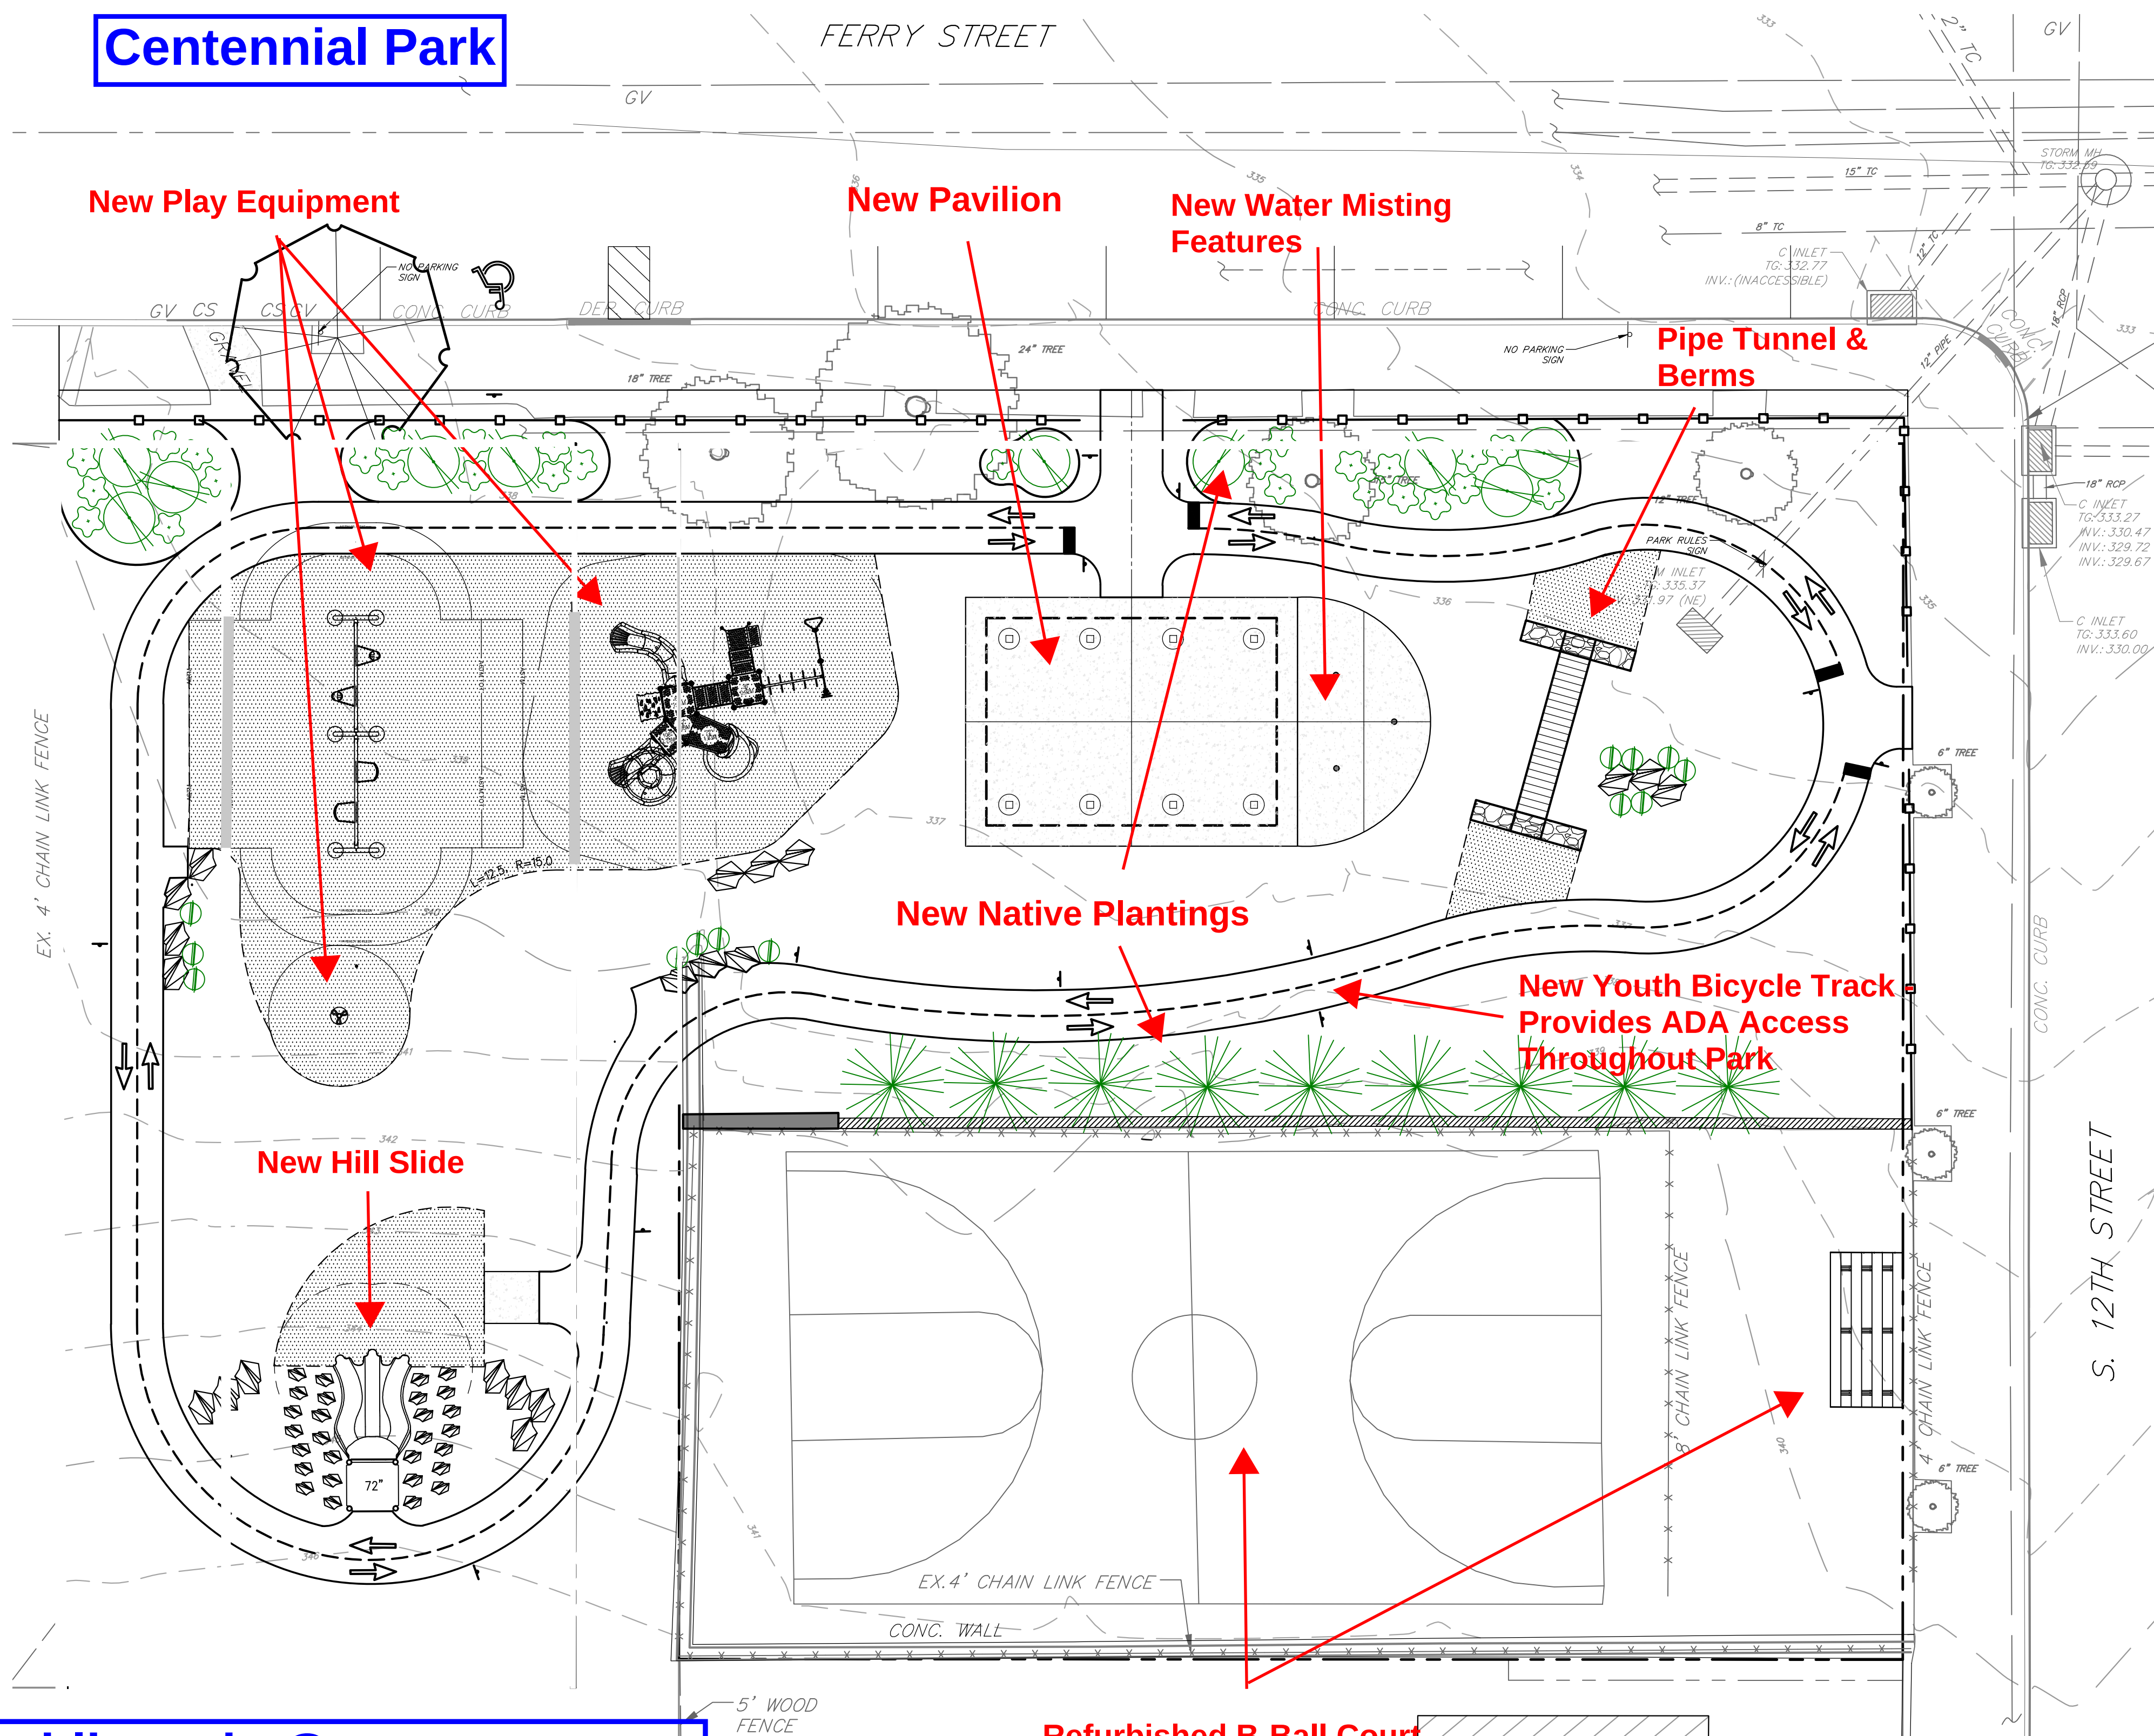

NOTES:
2 BAY ARCH 500 SWING
MANUFACTURER: PLAYWORLD
CONTACT: SEAN PLANK
GEORGE ELY ASSOCIATES, INC
PHONE: 1-800-262-8448
EMAIL: ELY@PA.NET


MODEL#: 2 BAY ARCH 500
POST COLOR: TO MATCH PLAY EQUIPMENT POSTS LIGHT BLUE
TOP RAIL AND ARCH COLOR: RED
SEATS: (2) BLACK BELT SWING SEATS
(2) SLASH-PROOF TODDLER SEATS
CHAINS: GALVANIZED-STEEL/ ZINC COATED
FOOTING: PER MANUFACTURER'S SPECIFICATION



19 SWING SET DETAIL N.T.S.

NOTES:
MISTING COLUMN- SATIN STAINLESS STEEL FINISH
MANUFACTURER: MURDOCK
CONTACT: SEAN PLANK
GEORGE ELY ASSOCIATES, INC
PHONE: 1-800-262-8448
EMAIL: ELY@PA.NET

MODEL#: M-PCMST84
QUANTITY: 3
OPTIONS: FRU-1 UNDERGROUND FREEZE-RESISTANCE
VALVE FOR ONE PUSHBUTTON
JAP IN-GROUND ANCHOR PLATE

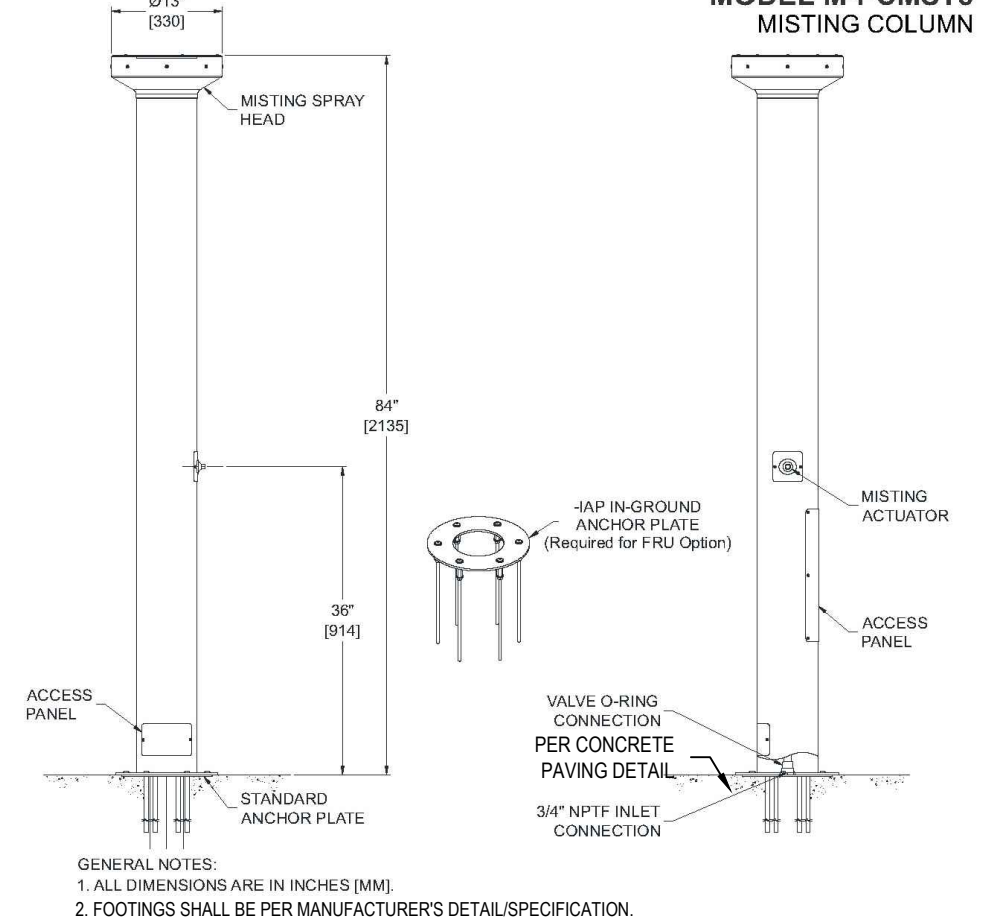

18 WATER MISTING POLE DETAIL N.T.S.

NOTES:
PLAY EQUIPMENT
MANUFACTURER: PLAYWORLD
CONTACT: SEAN PLANK
GEORGE ELY ASSOCIATES, INC
PHONE: 1-800-262-8448
EMAIL: ELY@PA.NET

MODEL#: 350-2175
COLOR: PER IMAGE
FOOTING: PER MANUFACTURER'S SPECIFICATION



16 PLAY EQUIPMENT DETAIL N.T.S.


NOTES:
CURVA SPINNER
MANUFACTURER: LANDSCAPE STRUCTURE
SUPPLIER: GENERAL RECREATION INC.
25 REESE AVE.
NEWTOWN SQUARE, PA 19073
PHONE : 610-353-3332




15 FREESTANDING PLAY EQUIPMENT DETAIL N.T.S.

NOTES:
20'X28' PAVILION
MANUFACTURER: CEDAR FOREST PRODUCTS
CONTACT: SEAN PLANK
GEORGE ELY ASSOCIATES, INC
PHONE: 1-800-262-8448
EMAIL: ELY@PA.NET

MODEL#: LB2028
T&G ROOF DECKING
ROOFING: METAL MULTI RIB
FOOTING: BASE SHOE OPTION- 2' DIA. X 4' DEPTH
CONCRETE SLAB: PER PLANS AND DETAIL DRAWINGS

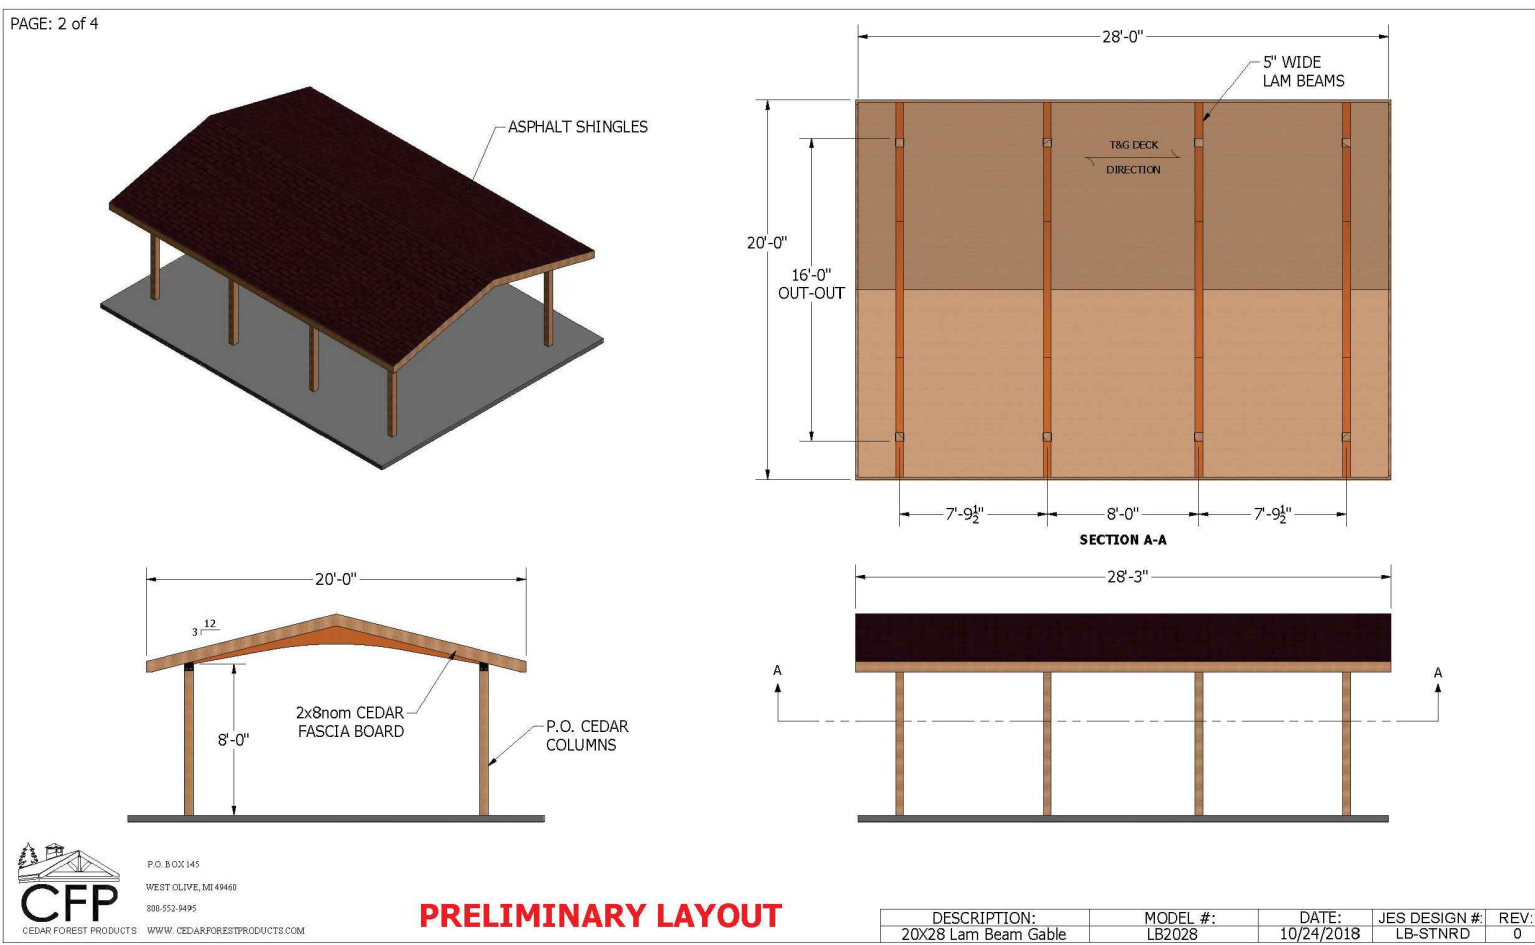

14 PAVILION DETAIL N.T.S.

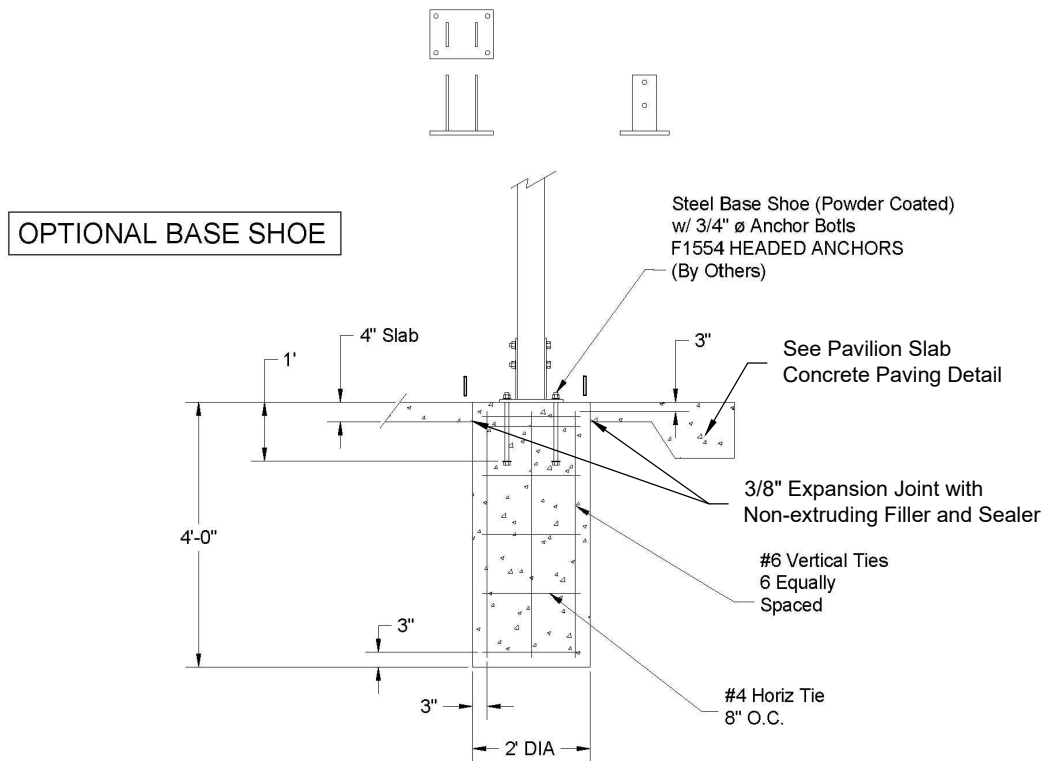


13 PAVILION COLUMN/FOOTING DETAIL N.T.S.

NOTES:
ITEMS:
1. "21-HOLD STARTER PACK" (QTY:2)
MULTICOLOR WITH HARDWARE
2. "DROP-IN CONCRETE ANCHOR INSTALL KIT" (QTY: 1)
3. "DROP-IN CONCRETE ANCHOR" (50 PACK KIT)


MANUFACTURER: ESCAPE CLIMBING LLC
100 SOUTH OWASSO BLVD.
WEST LITTLE CANADA, MN 55117

BOLTS LENGTH SHALL BE SELECTED IN A WAY TO HAVE ABOUT 1/2 INCH THREAD GRIP
WITHIN THE ANCHORS BASED ON THE HOLD PIECE THICKNESS.

12 CLIMBING SURFACE HOLDS DETAIL N.T.S.

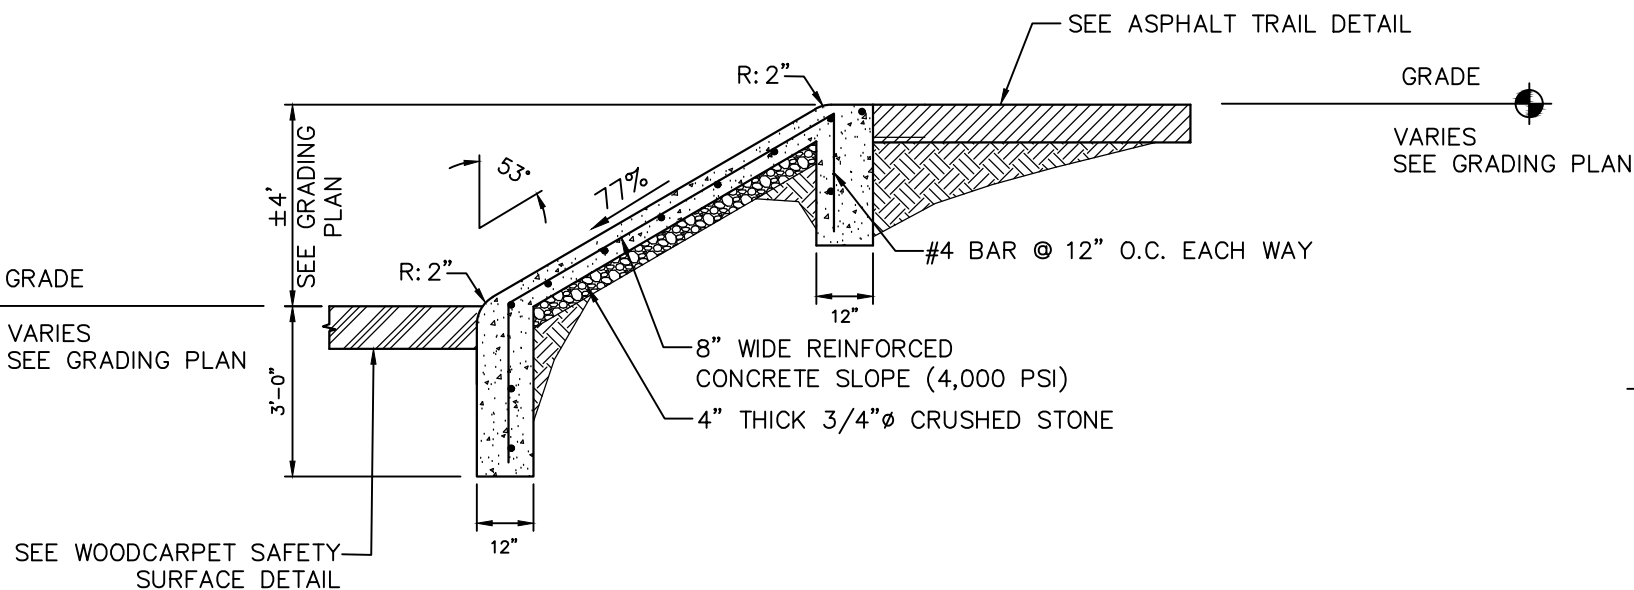

11 CONCRETE CLIMBING SURFACE DETAIL N.T.S.

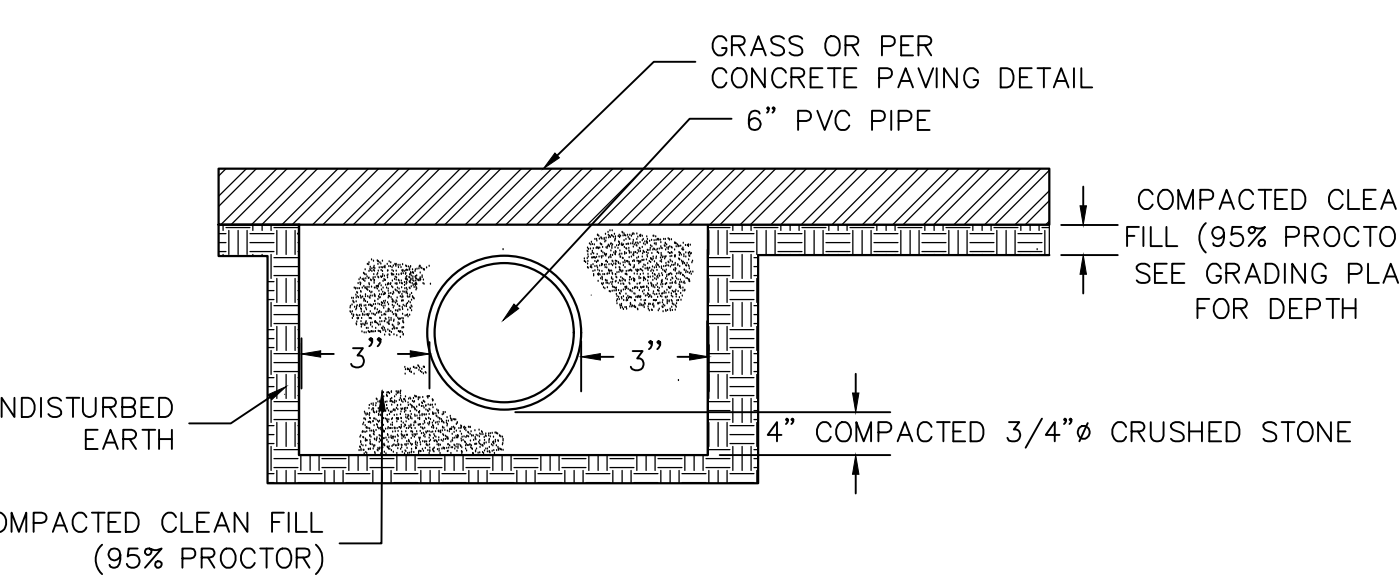

10 6" PVC PIPE DETAIL N.T.S.

NOTES:
72" HEIGHT CLOUDBURST SLIDE WITH 5'X5' DECK OR EQUAL.
MANUFACTURER: LANDSCAPE STRUCTURE
SUPPLIER: GENERAL RECREATION INC.
25 REESE AVE., NEWTOWN SQUARE, PA 19073
PHONE : 610-353-3332

MODEL#: 144414
POST COLOR: GRASS
SLIDE AND CANOPY COLOR: BLUE




9 SLIDE DETAIL N.T.S.



8 PLASTIC LUMBER FENCE DETAIL (ALTERNATE ITEM) N.T.S.


NOTES:
NON ELEVATED 4 ROW X 15' LONG BLEACHER
MANUFACTURER: NATIONAL RECREATION SYSTEM
CONTACT: SEAN PLANK
GEORGE ELY ASSOCIATES, INC
PHONE: 1-800-262-8448
EMAIL: ELY@PA.NET

MODEL#: NB-0415ALRSTD
FOOTING: FREE STANDING

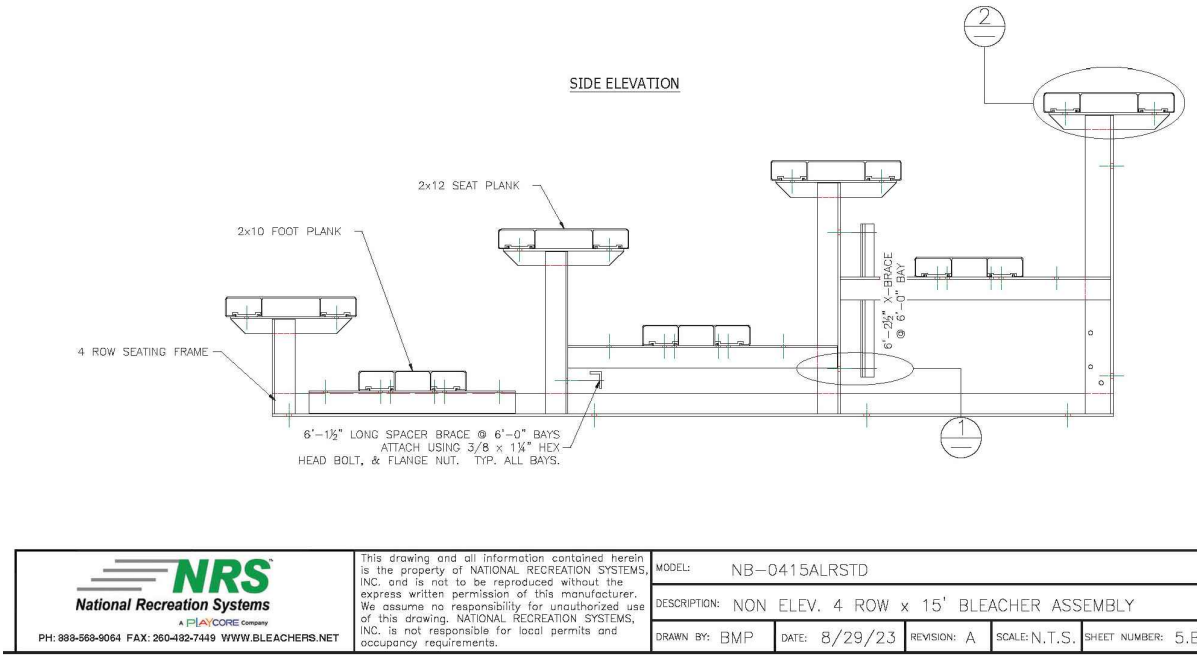


NOTE:
BLEACHER SHALL BE INSTALLED PER MANUFACTURER'S SPECIFICATION AND SHALL BE
LEVEL TO SAME GRADE AT ALL CORNERS.

7 BLEACHER DETAIL (ALTERNATE ITEM) N.T.S.

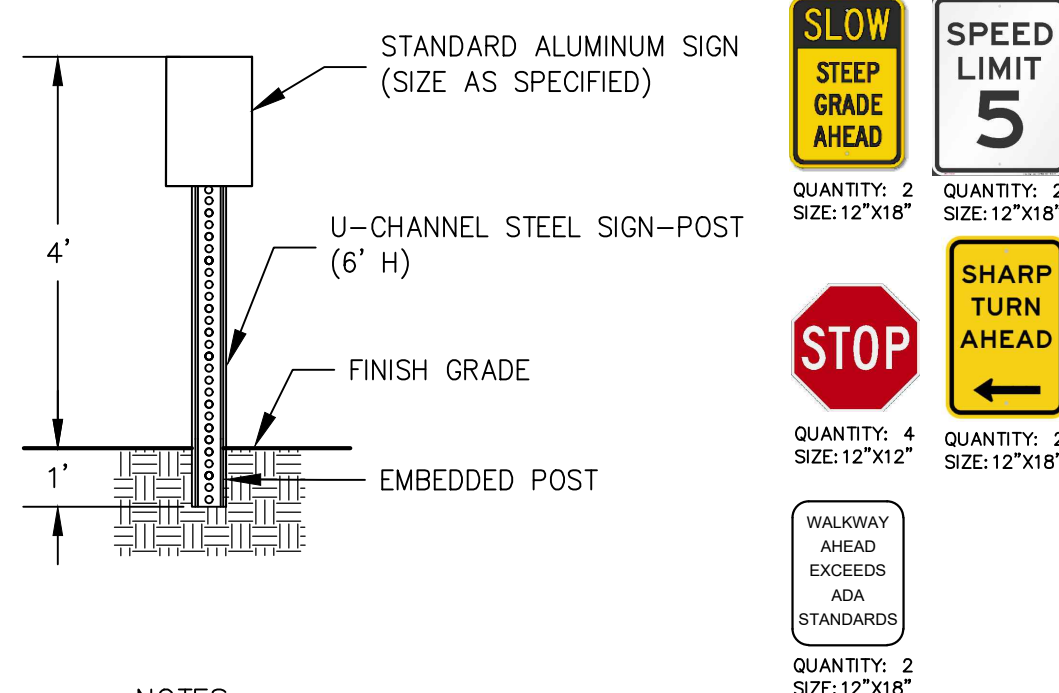


NOTES:
MANUFACTURER: ROAD TRAFFIC SIGNS
300 CADMAN PLAZA WEST, SUITE 1303,
BROOKLYN, NY 1120
WWW.ROADTRAFFICSIGNS.COM
PHONE: 888-343-3771
SIGN MATERIAL: STANDARD REFLECTIVE ALUMINUM SIGNS
POST: GREEN BAKED ENAMEL POSTS (MEDIUM WEIGHT)
POST ATTACHMENT KIT: 2 BOLTS, 2 NUTS, 4 WASHERS (MK-KIT)

6 TRICYCLE TRACK TRAFFIC & DCNR SIGN DETAIL N.T.S.

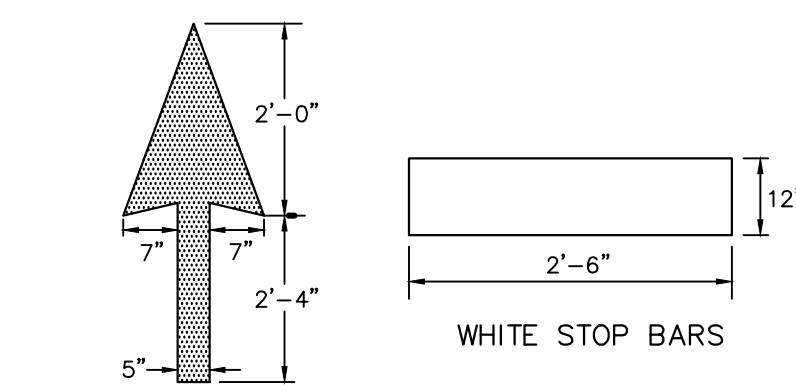


NOTES:
1. ALL LEGENDS SHALL BE WHITE.

5 PAVEMENT MARKING DETAIL N.T.S.

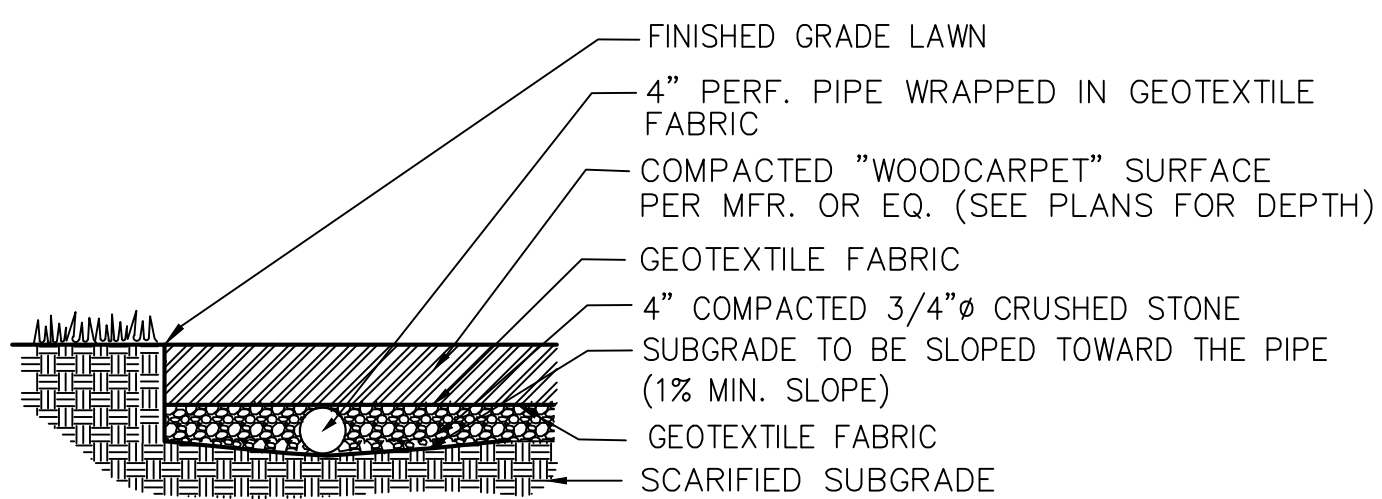


4 WOODCARPET SAFETY SURFACE DETAIL N.T.S.

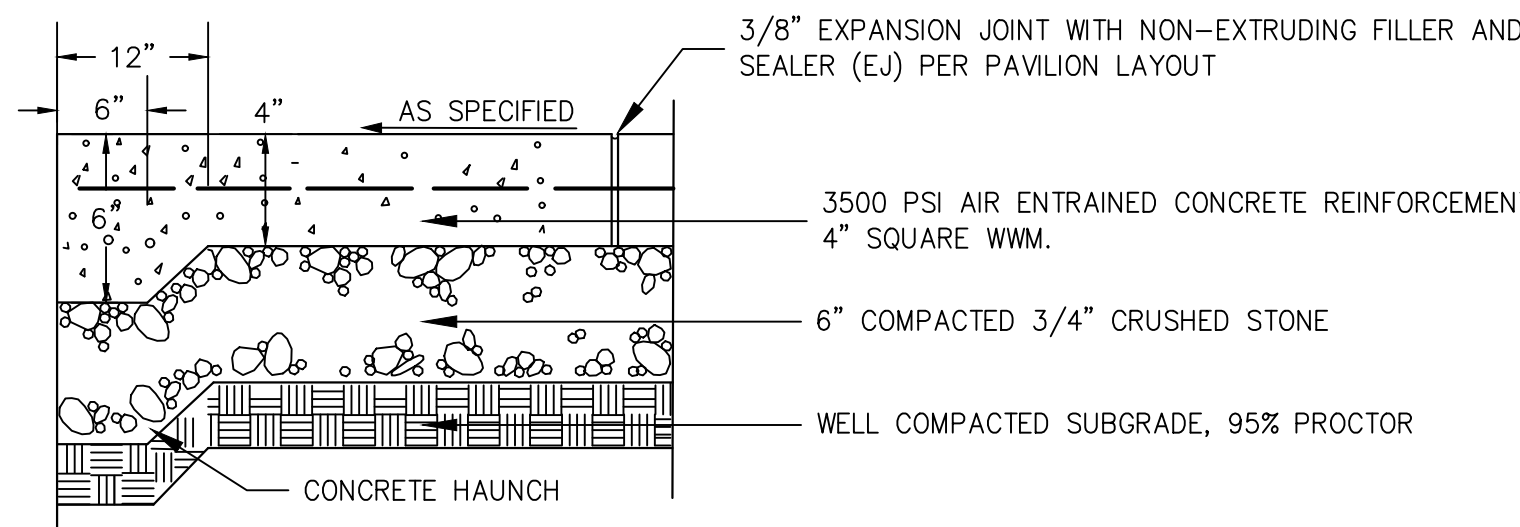


NOTE:
CONCRETE FINISH TO BE LIGHT BROOM FINISH PROVIDE 3" TROWELLED EDGE AT EDGES.


3 CONCRETE PAVING DETAIL- PAVILION SLAB N.T.S.

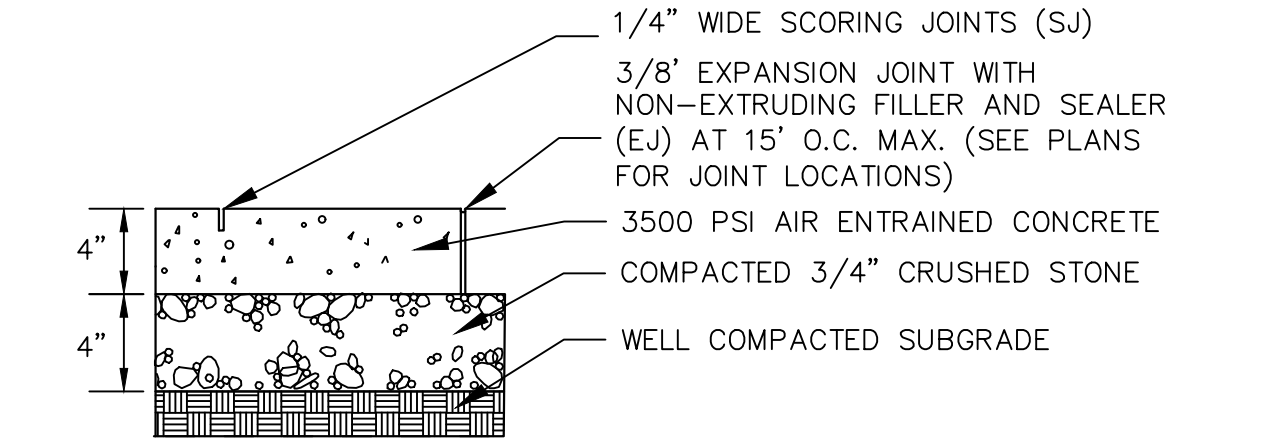

2 CONCRETE PAVING DETAIL N.T.S.

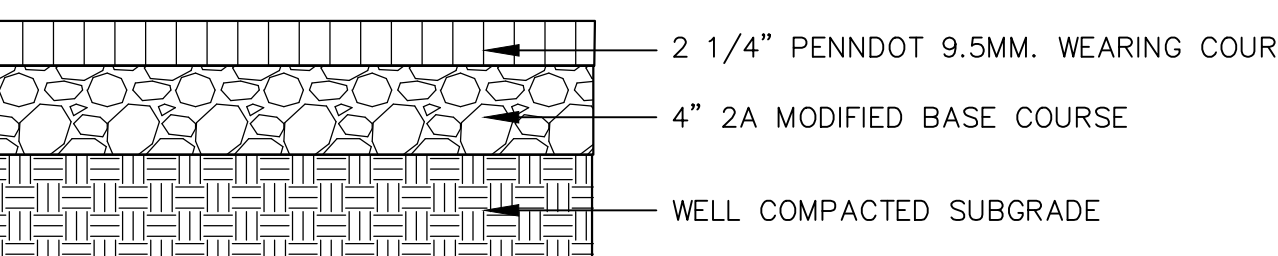

1 ASPHALT TRAIL/BICYCLE TRACK PAVING DETAIL N.T.S.

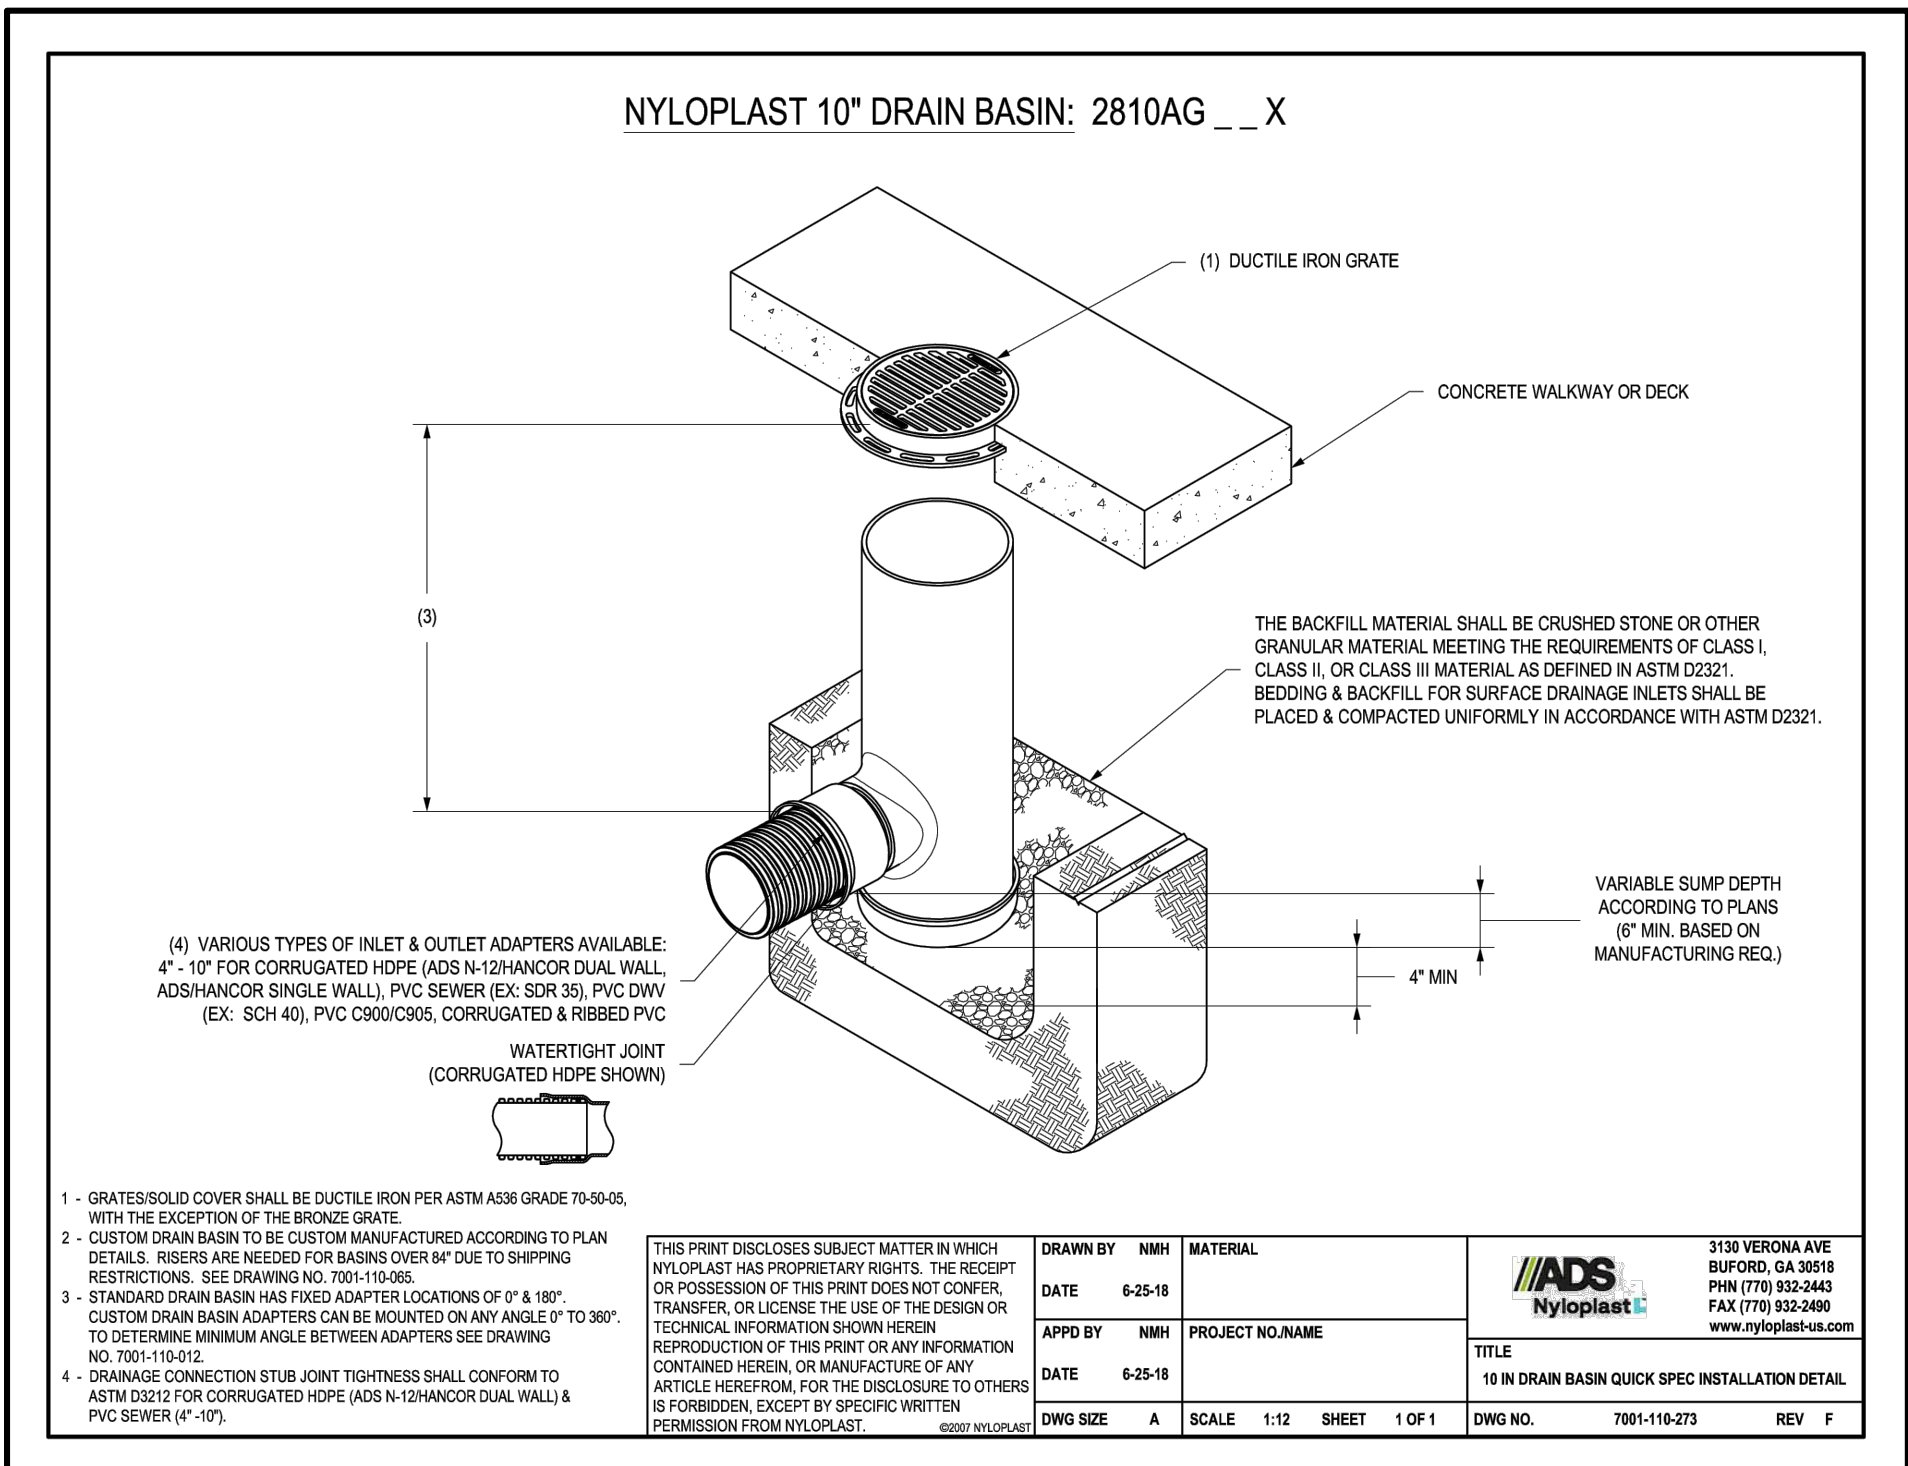

17 10" DRAIN BASIN DETAIL N.T.S.

UNIFORM PARCEL IDENTIFIER: L9SE1D-5.4, L9SE1D-5.3, L9SE1D-5.2

CONSTRUCTION DETAIL

01	04/22/2024	Revised Per DCNR & City Engineer Review Comments Dated 04/18/2023			
NO.	DATE	REVISION			
IMPROVEMENT PLANS FOR CENTENNIAL PARK S. 12TH & FERRY STREETS CITY OF EASTON - NORTHAMPTON COUNTY - PENNSYLVANIA					
ChesterValley ENGINEERS, INC.				PROJECT NO. 22122	
112 Moores Road, Suite 200, Malvern, PA 19355 610-644-4623 www.chestervalley.com				F.B.	
SCALE AS NOTED	DATE 4/9/2024	DRAWN BY H.L.	CHECKED BY A.G.	DRAWING	