



Vanderveer Park

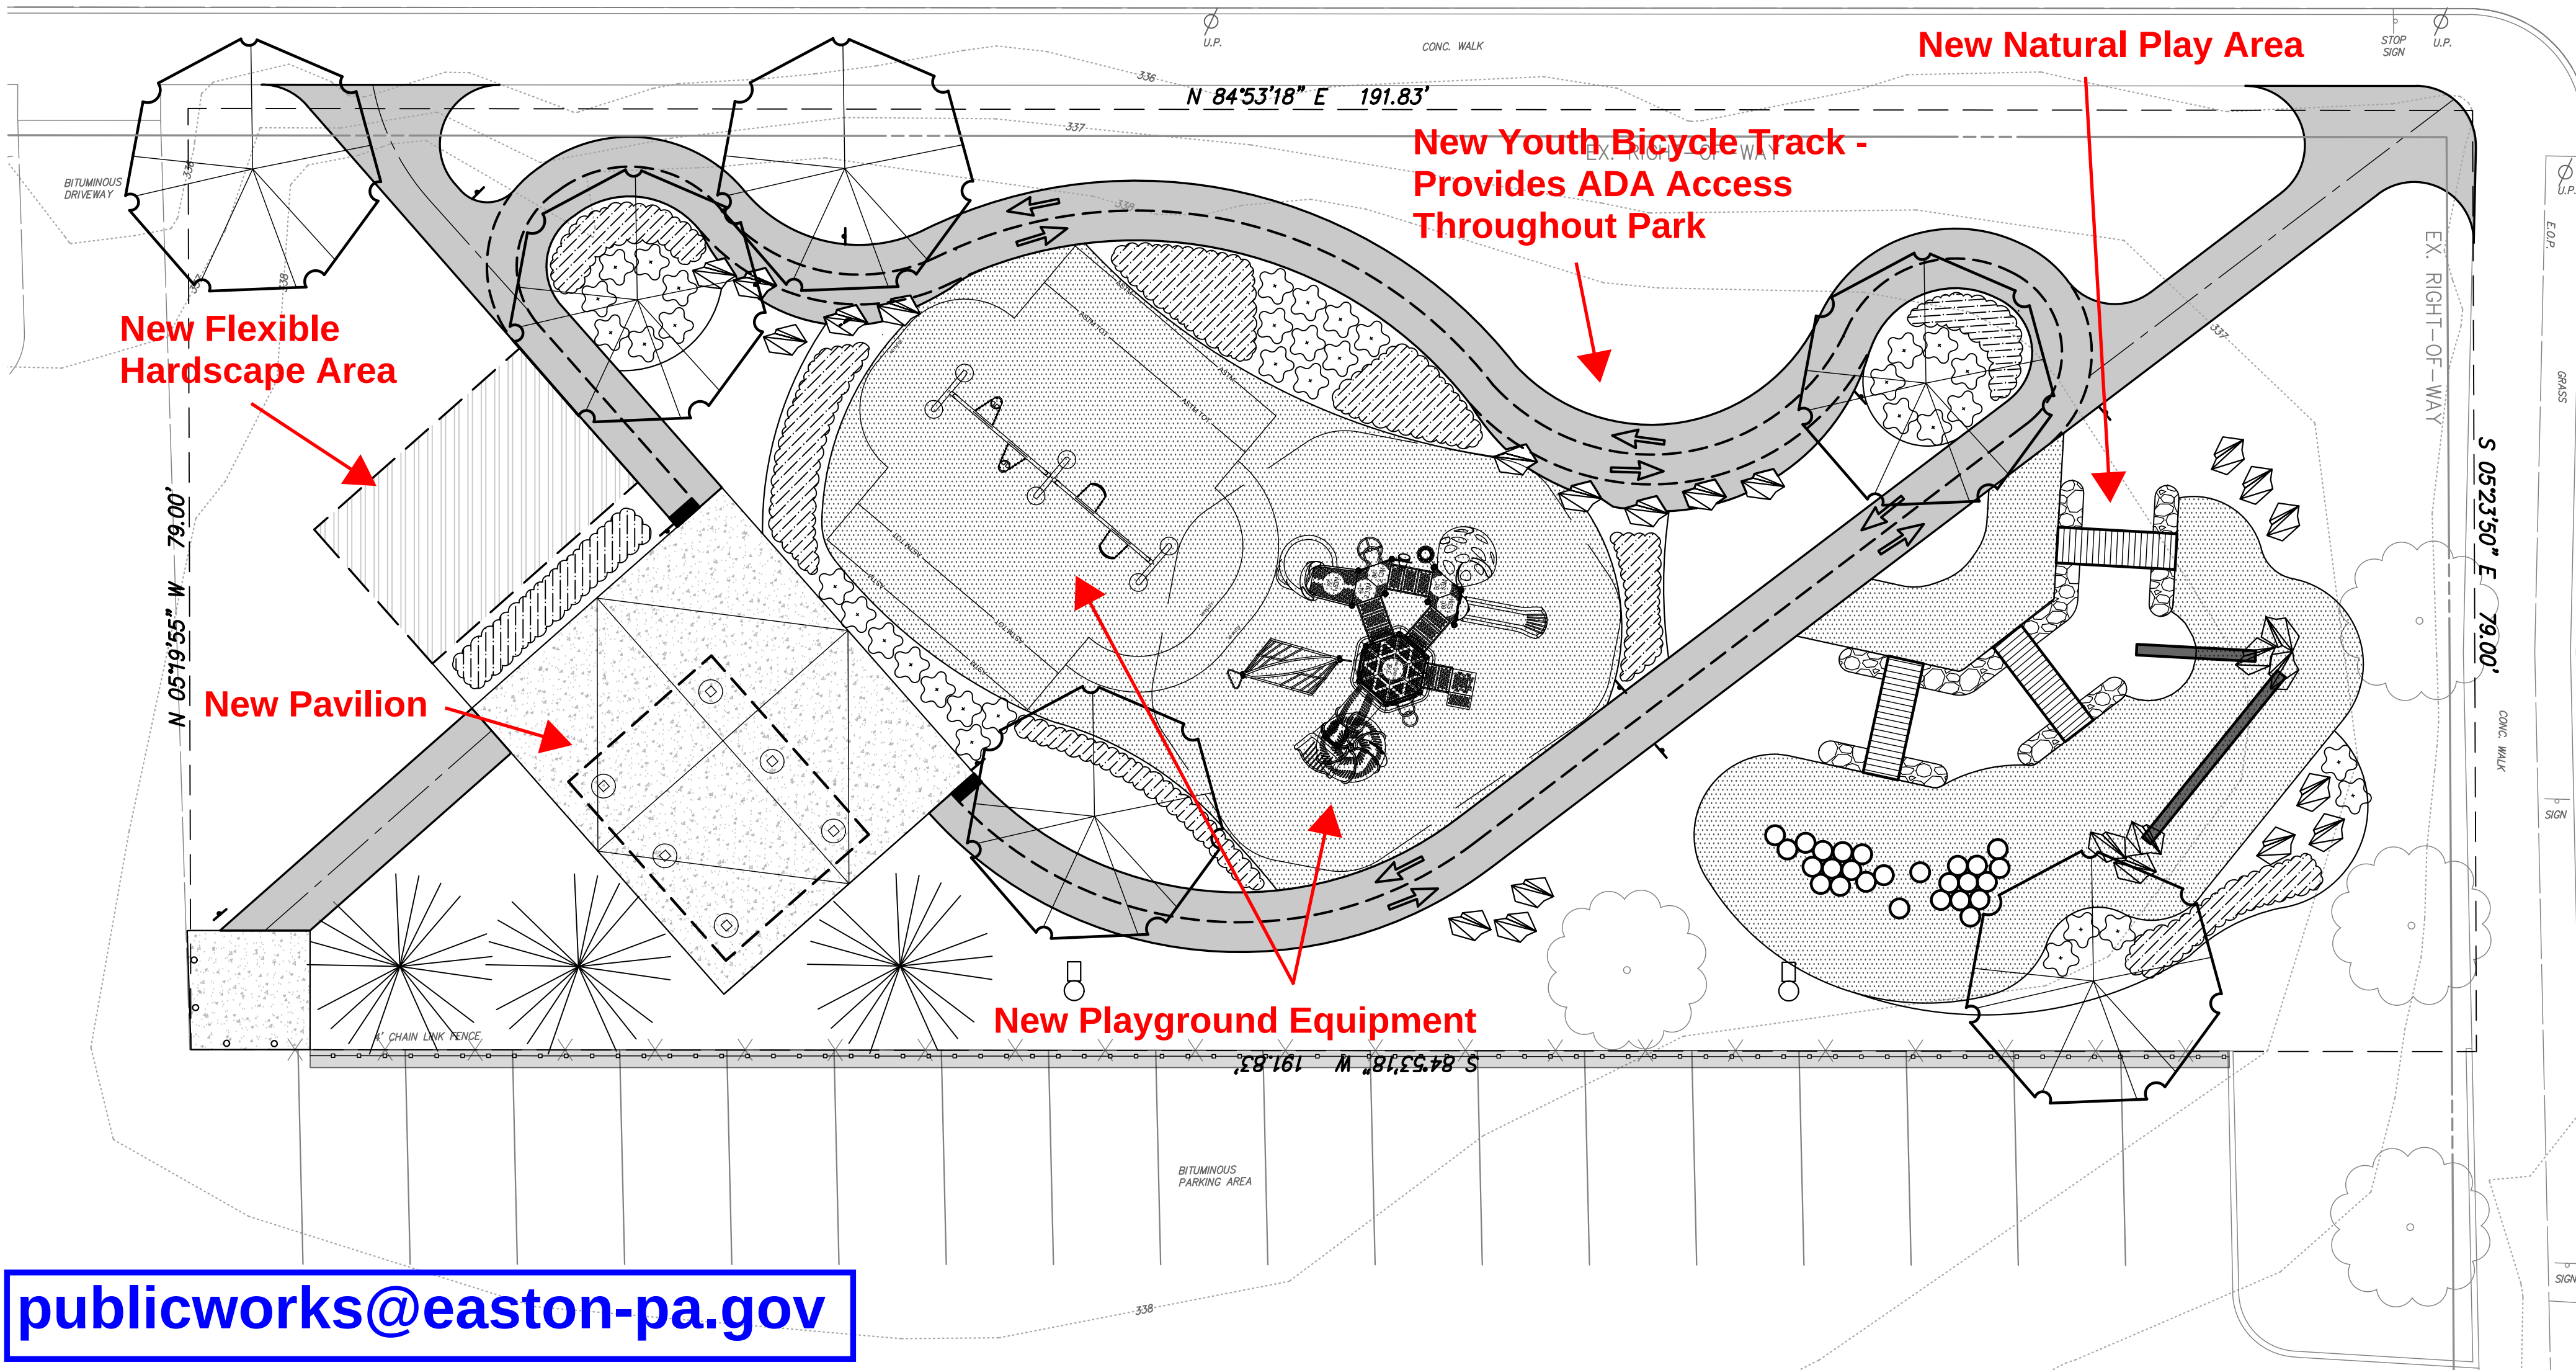

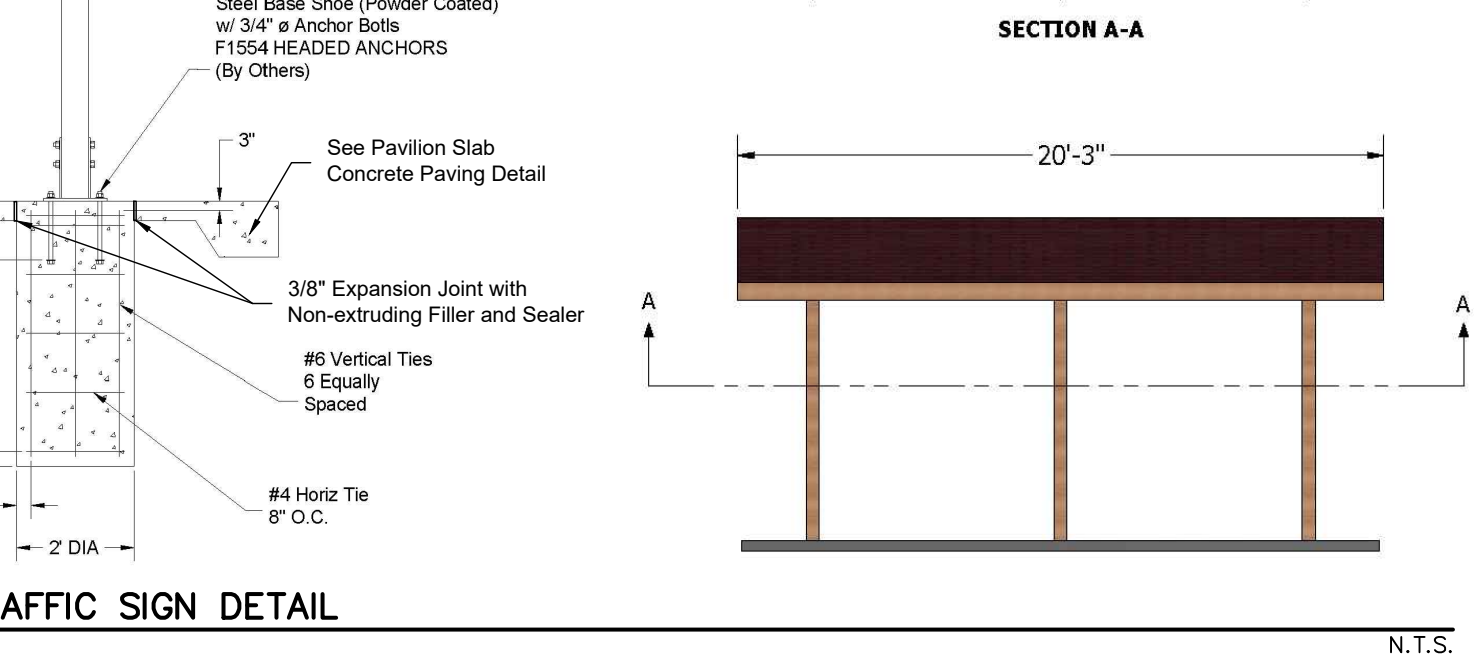

AFFIC SIGN DETAIL

STANDARD ALUMINUM SIZE SIGN
(AS SPECIFIED)


CHANNEL STEEL SIGN-POST

FINISH GRADE

EMBEDDED POST

ROAD TRAFFIC SIGNS
100 CADMAN PLAZA WEST, SUITE 1303,
BROOKLYN, NY 1120
WWW.ROADTRAFFICSIGNS.COM
PHONE: 888-343-3771
STANDARD REFLECTIVE ALUMINUM SIGNS
EMBED ENAMEL POSTS (MEDIUM WEIGHT)
KIT: 2 BOLTS, 2 NUTS, 4 WASHERS (MK-KIT)

CK TRAFFIC & DCNR SIGN DETAIL

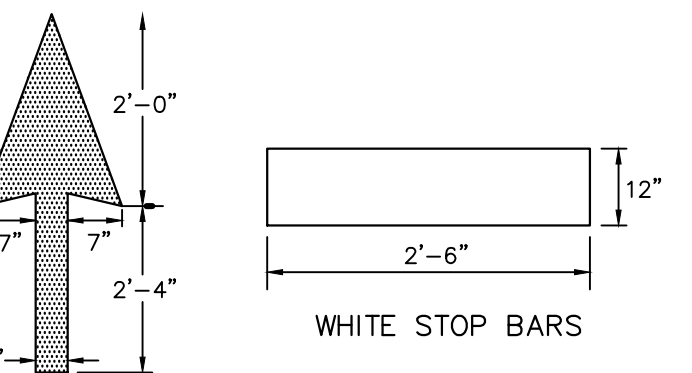

LEGENDS SHALL BE WHITE.

VEMENT MARKING DETAIL

N.T.S.

VARIES, SEE PLANS


NOTES:
DCNR FUND SIGN W/ KEYSTONE FUNDING TEXT AND LOGO
MANUFACTURER: BIG HOUSE PRODUCTS/PA CORRECTIONAL
INDUSTRIES
PHONE: 1-877-ORDER-CI
WWW.COR.PA.GOV/PCI
REFERENCE #: 346440
QUANTITY: 1
18'X24" .080 PENNDOT SPEC. ALUMINUM SIGN,
ENGINEERING GRADE VINYL OVERLAY,
STANDARD GREEN BACKGROUND W/ WHITE TEXT

-SIGN NAME AND LOCATION SHALL READ AS SHOWN BELOW.
-SIGN SHALL BE INSTALLED AT THE LOCATION SHOWN ON
SITE PLAN.




11 PLAY EQUIPMENT DETAIL

N.T.S.

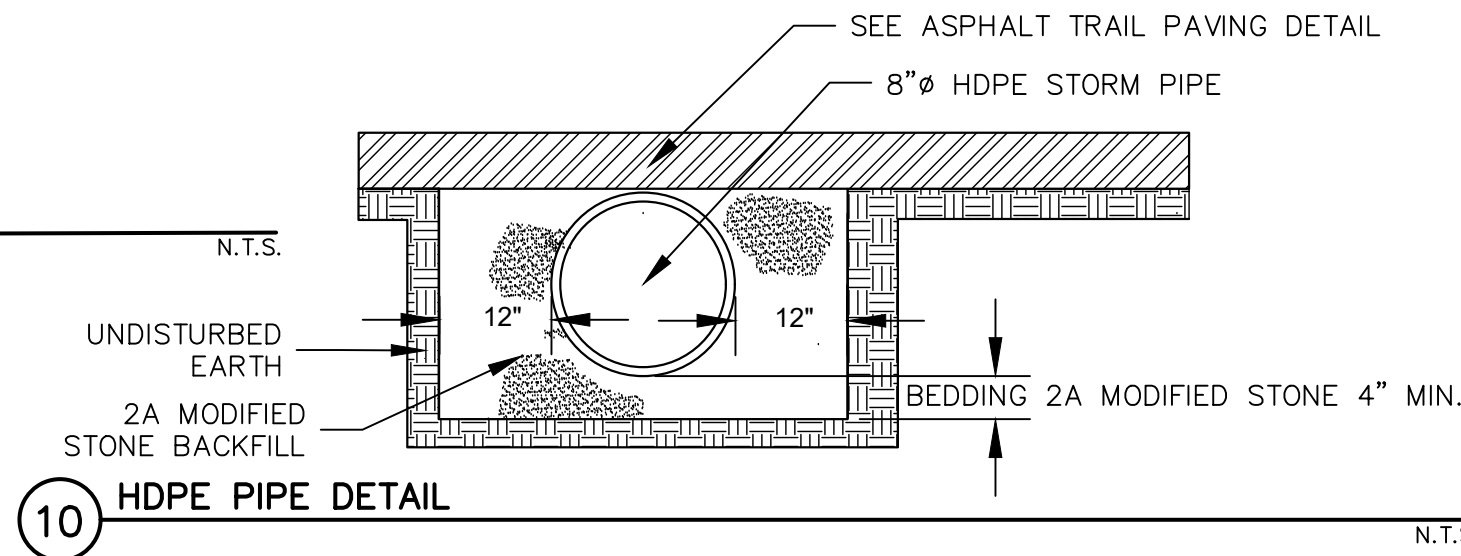


DRILL 7/16" DIA. HOLES
(2) 10" DIA. WOOD UTILITY POLES
W/ THE LENGTH OF 10' AND 18'
CARVE 2" NOTCH IN POLE FOR
LENGTH OF BOULDER

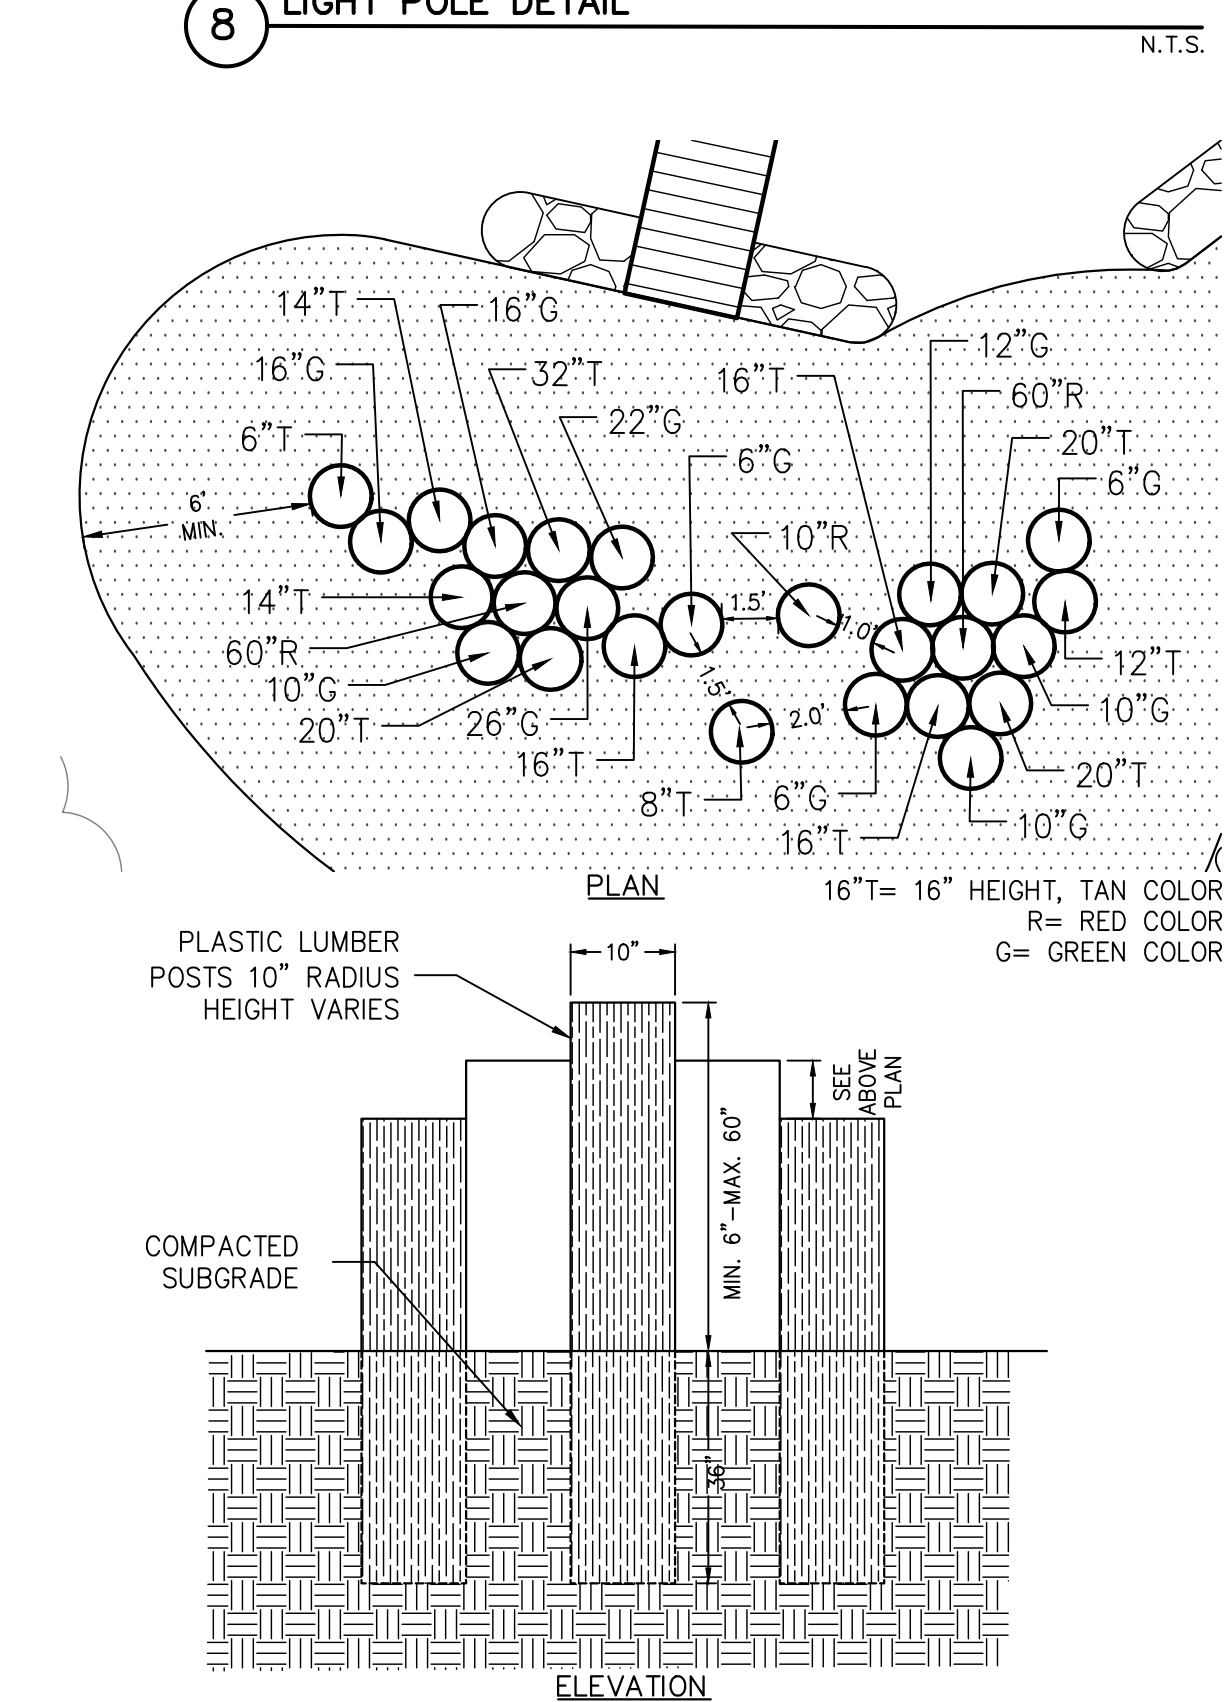

7 BALANCE/STEPPING POSTS DETAIL

N.T.S.

NEOPRENE CAP
6" DIA. STEEL (SCH. 40)
PIPE BOLLARD
FILLED WITH CONCRETE

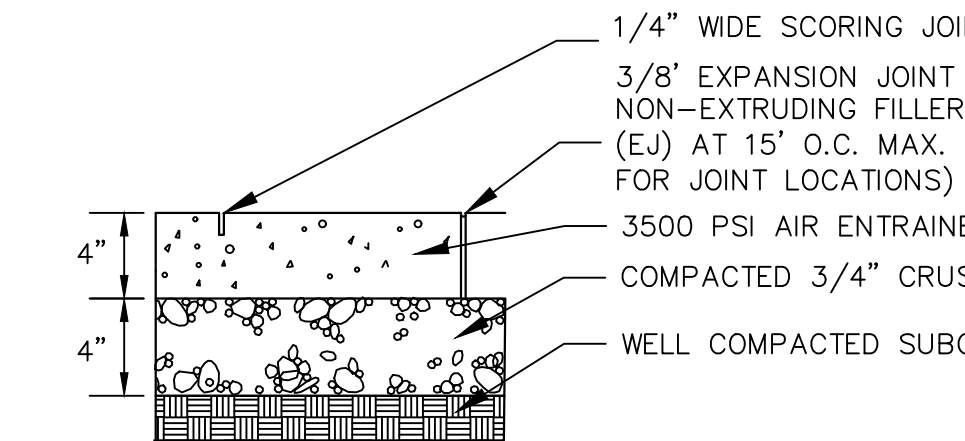

6 CONCRETE PAVING DETAIL

N.T.S.